


75 - 200mm INSULROOF SIDE BARGE FLASHING

MATERIAL: 0.55mm COLORBOND

PART CODE	HEIGHT	GIRTH	BENDS
FLIR-SBS075	125mm	439mm	6
FLIR-SBS100	150mm	464mm	6
FLIR-SBS125	175mm	489mm	6
FLIR-SBS150	200mm	514mm	6
FLIR-SBS200	250mm	564mm	6

MINIMUM ROOF PITCH = 5°
CUSTOM FLASHINGS AVAILABLE ON REQUEST

NOTE:
OIL CANNING CAN OCCUR ON LARGER FLASHINGS.
OPTIONAL BARGES WITH ADDITIONAL STIFFENERS
ARE AVAILABLE ON REQUEST.

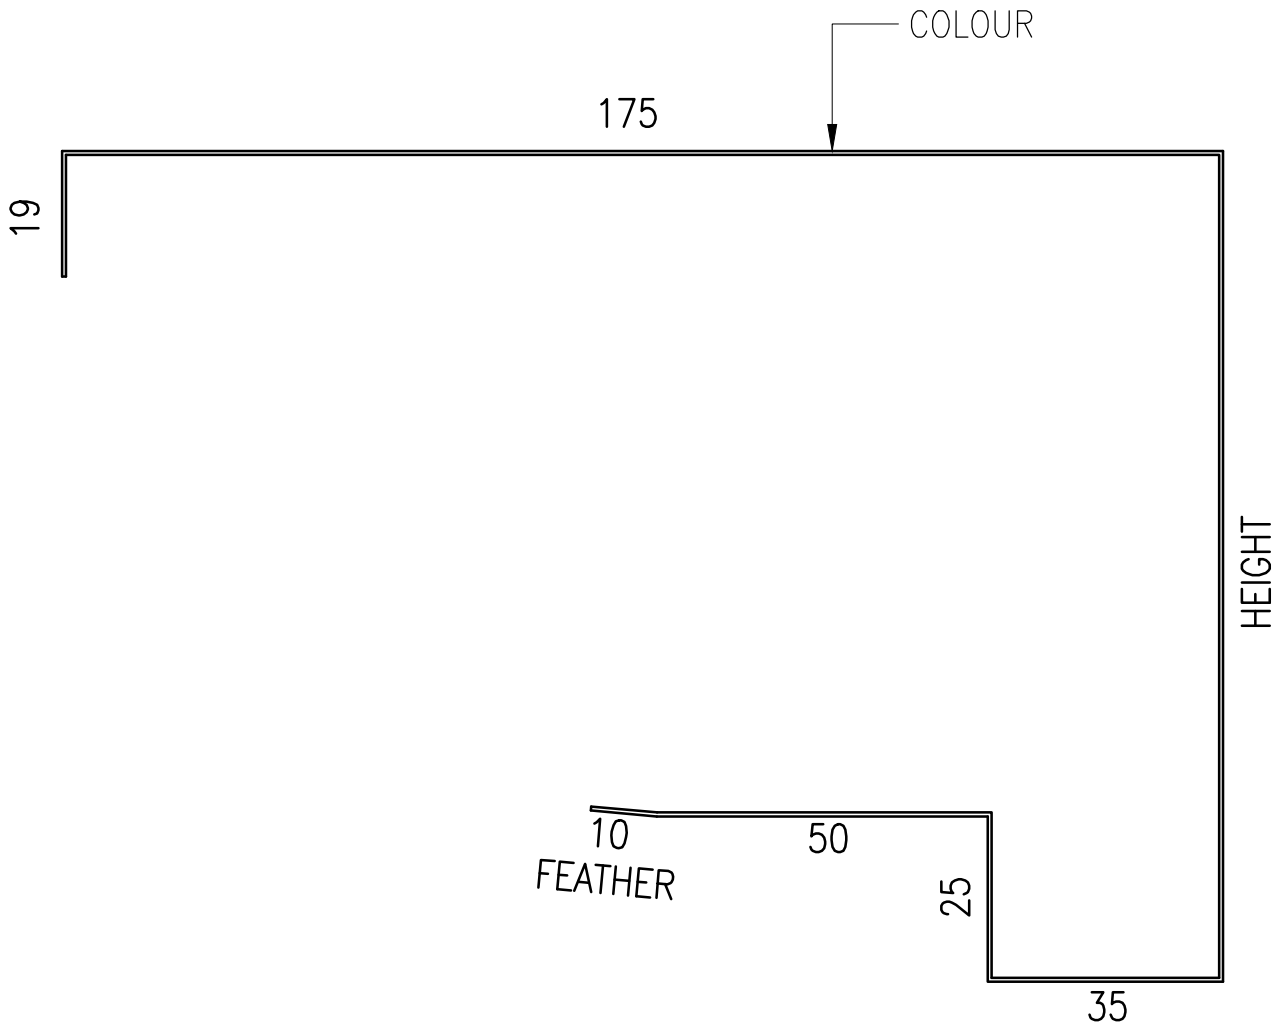

Metecno Pty Limited trading as Bondor
www.bondor.com.au
1300 300 099
ABN 44 096 402 934

5.03.24		A	ORIGINAL ISSUE	JB
Date	Revision	Description		Initial
Title			This drawing is copyright and the property of Metecno Pty Limited trading as Bondor. It is subject to their recall and may not be reproduced or its contents divulged without written authority.	
INSULROOF SIDE BARGE				
Project			Drawn JB	Date 5.03.24
INSULROOF 75 - 200mm			Checked	Scale NTS
Client			Project no.	Drawing no.
BONDOR			INSR	1005
			Issue	B