


**75 – 200mm INSULROOF SIDE BARGE "ZED" FLASHING**  
**MATERIAL: 0.55mm COLORBOND**

PART CODE	HEIGHT	GIRTH	BENDS
FLIR-SBZ075	100mm	354mm	4
FLIR-SBZ100	125mm	379mm	4
FLIR-SBZ125	150mm	404mm	4
FLIR-SBZ150	175mm	429mm	4
FLIR-SBZ200	225mm	479mm	4

MINIMUM ROOF PITCH = 5°  
 CUSTOM FLASHINGS AVAILABLE ON REQUEST

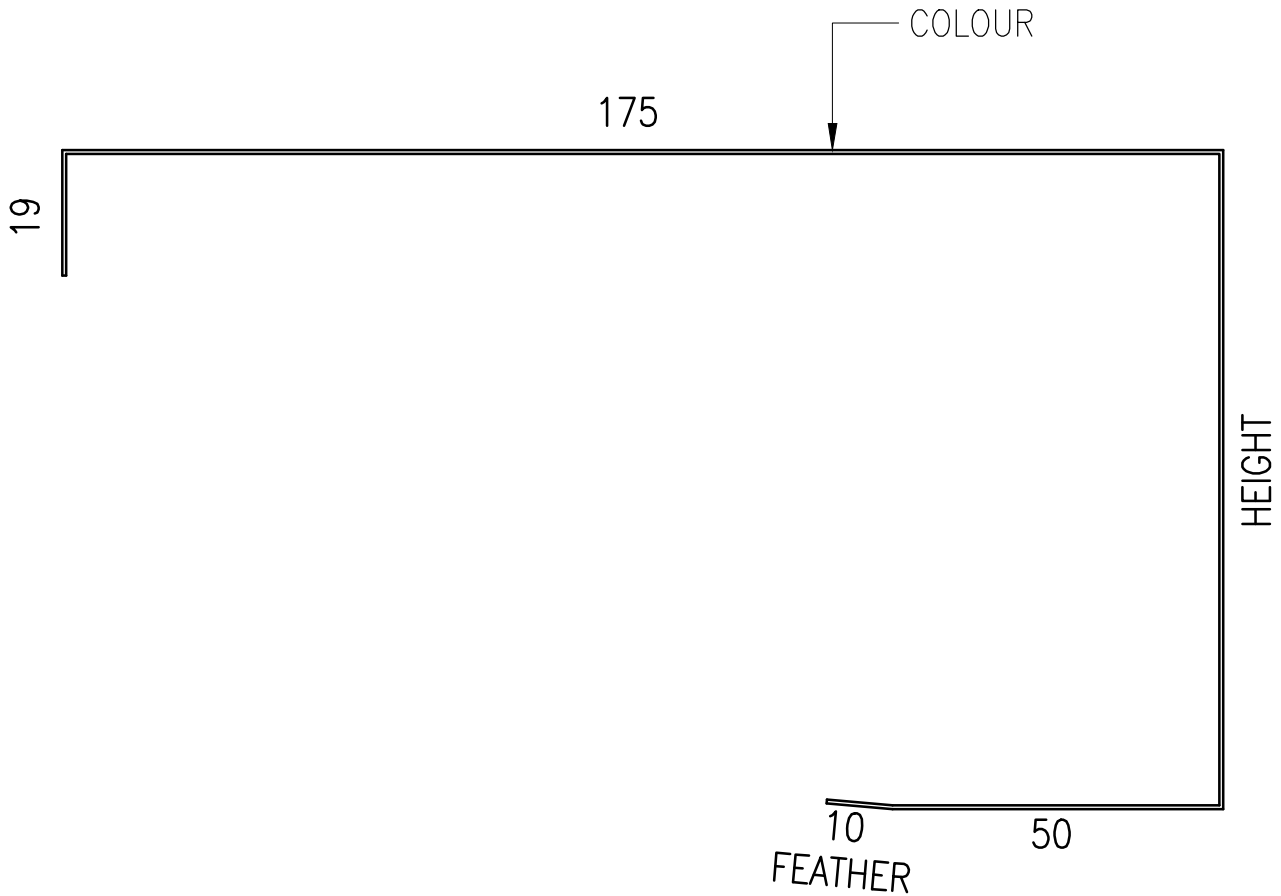

Metecno Pty Limited trading as Bondor  
 www.bondor.com.au  
 1300 300 099  
 ABN 44 096 402 934

5.03.24		A	ORIGINAL ISSUE	JB
Date	Revision	Description		Initial
Title			This drawing is copyright and the property of Metecno Pty Limited trading as Bondor. It is subject to their recall and may not be reproduced or its contents divulged without written authority.	
INSULROOF SIDE BARGE "ZED"				
Project			Drawn JB	Date 5.03.24
INSULROOF 75 – 200mm			Checked	Scale NTS
Client			Project no.	Drawing no.
BONDOR			INSR	I010
			Issue	A