


50mm INSULROOF SIDE BARGE "ZED" FLASHING
 MATERIAL: 0.55mm COLORBOND

PART CODE	HEIGHT	GIRTH	BENDS
FLIR-SBZ050	75mm	329mm	4

MINIMUM ROOF PITCH = 5°
 CUSTOM FLASHINGS AVAILABLE ON REQUEST

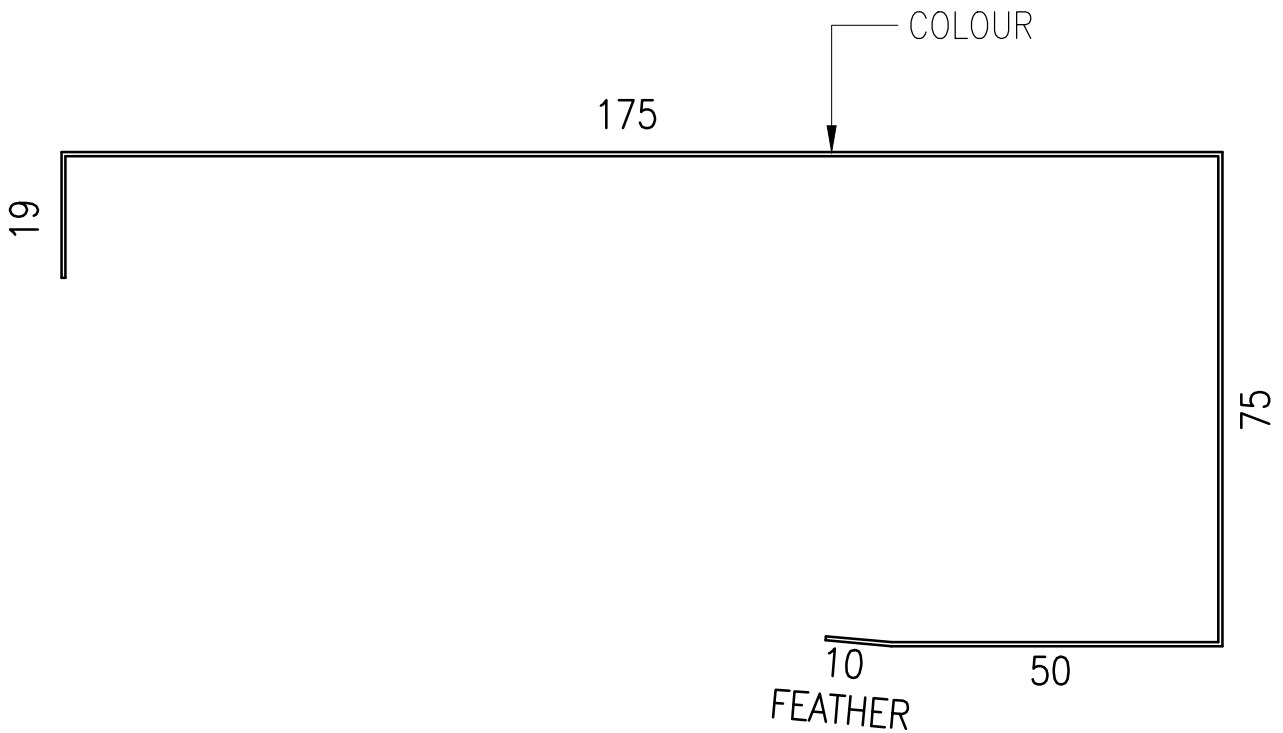

Metecno Pty Limited trading as Bondor
 www.bondor.com.au
 1300 300 099
 ABN 44 096 402 934

5.03.24		A	ORIGINAL ISSUE	JB
Date	Revision	Description		Initial
Title			This drawing is copyright and the property of Metecno Pty Limited trading as Bondor. It is subject to their recall and may not be reproduced or its contents divulged without written authority.	
INSULROOF SIDE BARGE "ZED"				
Project			Drawn JB	Date 5.03.24
INSULROOF 50mm			Checked	Scale NTS
Client			Project no.	Drawing no.
BONDOR			INSR	I011
			Issue	A