


# 50mm SOLARSPAN FASCIA FLASHING

## MATERIAL: 0.55mm COLORBOND

PART CODE	HEIGHT	GIRTH	BENDS
FLSS-FAS050	100mm	265mm	5

STANDARD ROOF PITCH = 2°  
 A = 90° PLUS ROOF PITCH  
 B = 90° LESS ROOF PITCH

FOR USE UP TO 5° PITCH ONLY  
 CUSTOM FLASHINGS AVAILABLE ON REQUEST

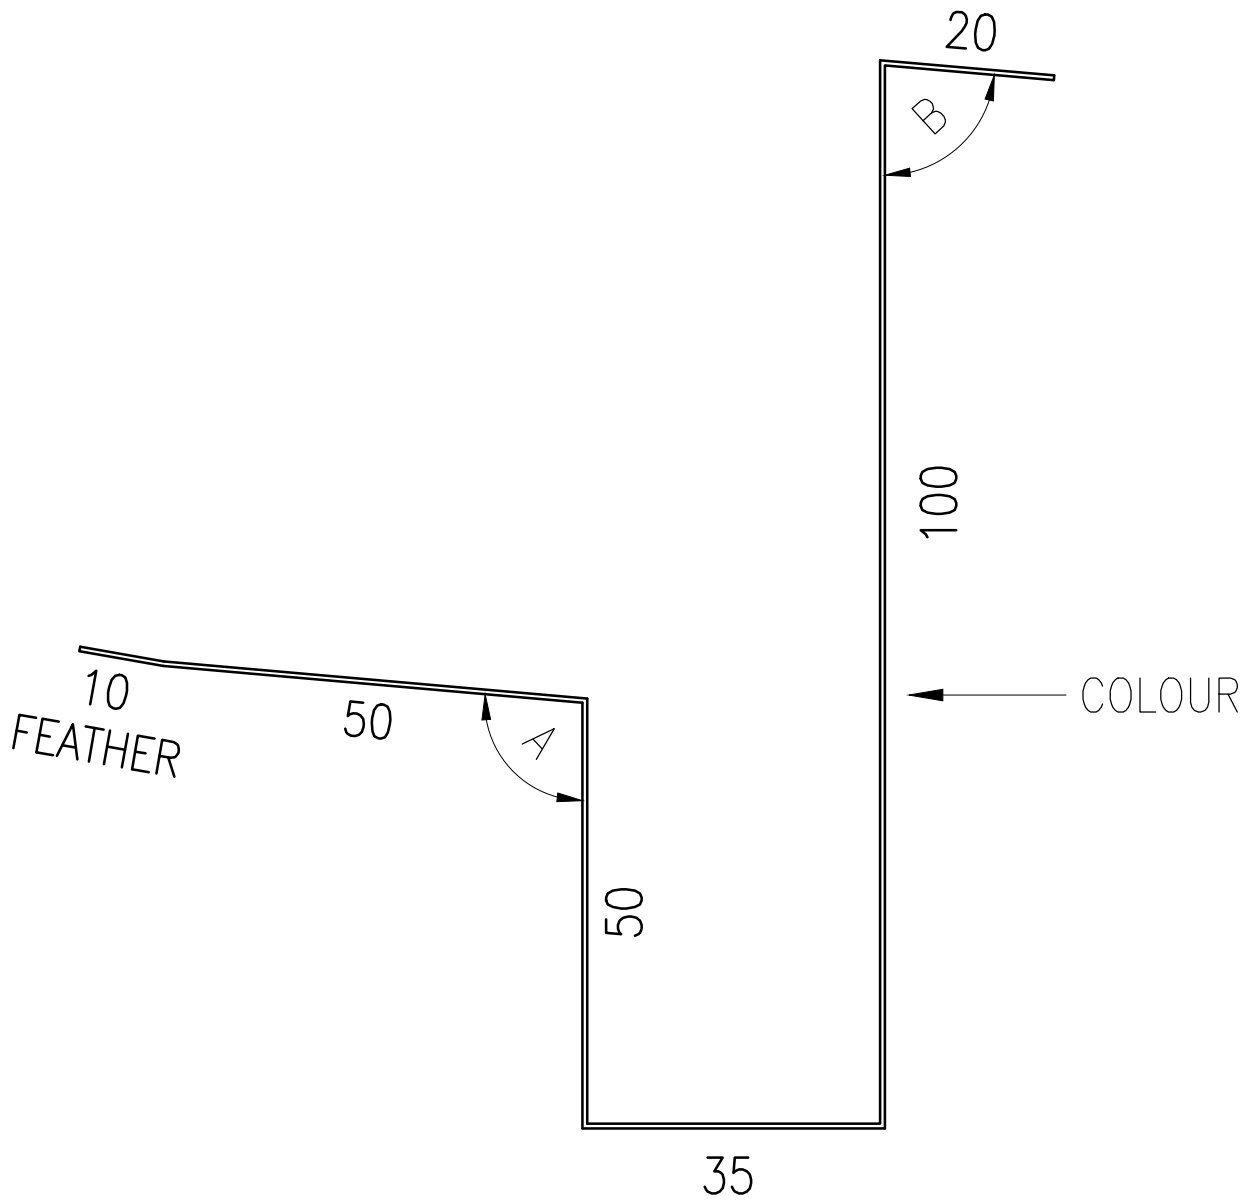

Metecno Pty Limited trading as Bondor  
 www.bondor.com.au  
 1300 300 099  
 ABN 44 096 402 934

5.03.24		A	ORIGINAL ISSUE	JB
Date	Revision	Description		Initial
Title			This drawing is copyright and the property of Metecno Pty Limited trading as Bondor. It is subject to their recall and may not be reproduced or its contents divulged without written authority.	
FASCIA FLASHING				
Project			Drawn	A4
SOLARSPAN 50mm			JB	Date 5.03.24
Client			Checked	Scale NTS
BONDOR			Project no.	Drawing no. Issue
			SOLS	S001 D