


75 – 200mm SOLARSPAN SIDE BARGE FLASHING

MATERIAL: 0.55mm COLORBOND

PART CODE	HEIGHT	GIRTH	BENDS
FLSS-SBZ075	110mm	561mm	4
FLSS-SBZ100	135mm	586mm	4
FLSS-SBZ125	160mm	611mm	4
FLSS-SBZ150	185mm	636mm	4
FLSS-SBZ200	235mm	686mm	4

STANDARD ROOF PITCH = 2°
 FOR USE UP TO 5° PITCH ONLY
 CUSTOM FLASHINGS AVAILABLE ON REQUEST

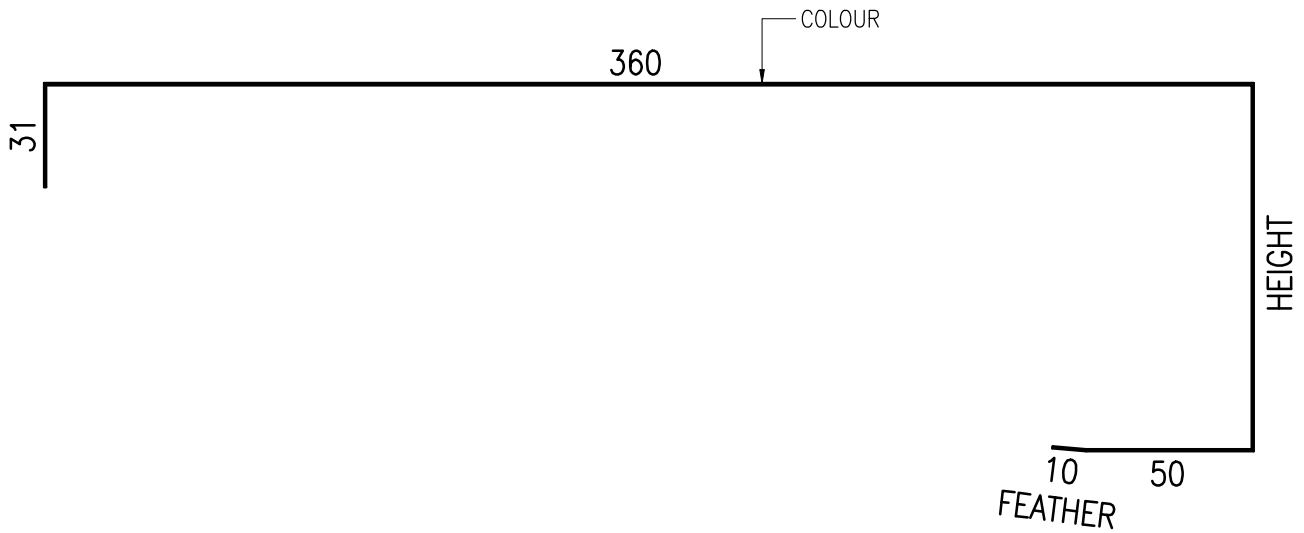

Metecno Pty Limited trading as Bondor
 www.bondor.com.au
 1300 300 099
 ABN 44 096 402 934

5.03.24		A	ORIGINAL ISSUE	JB
Date	Revision	Description		Initial
Title			This drawing is copyright and the property of Metecno Pty Limited trading as Bondor. It is subject to their recall and may not be reproduced or its contents divulged without written authority.	
SIDE BARGE FLASHING				
Project			Drawn JB	Date 5.03.24
SOLARSPAN 75 – 200mm			Checked	Scale NTS
Client			Project no.	Drawing no.
BONDOR			SOLS	S012
			Issue	A